
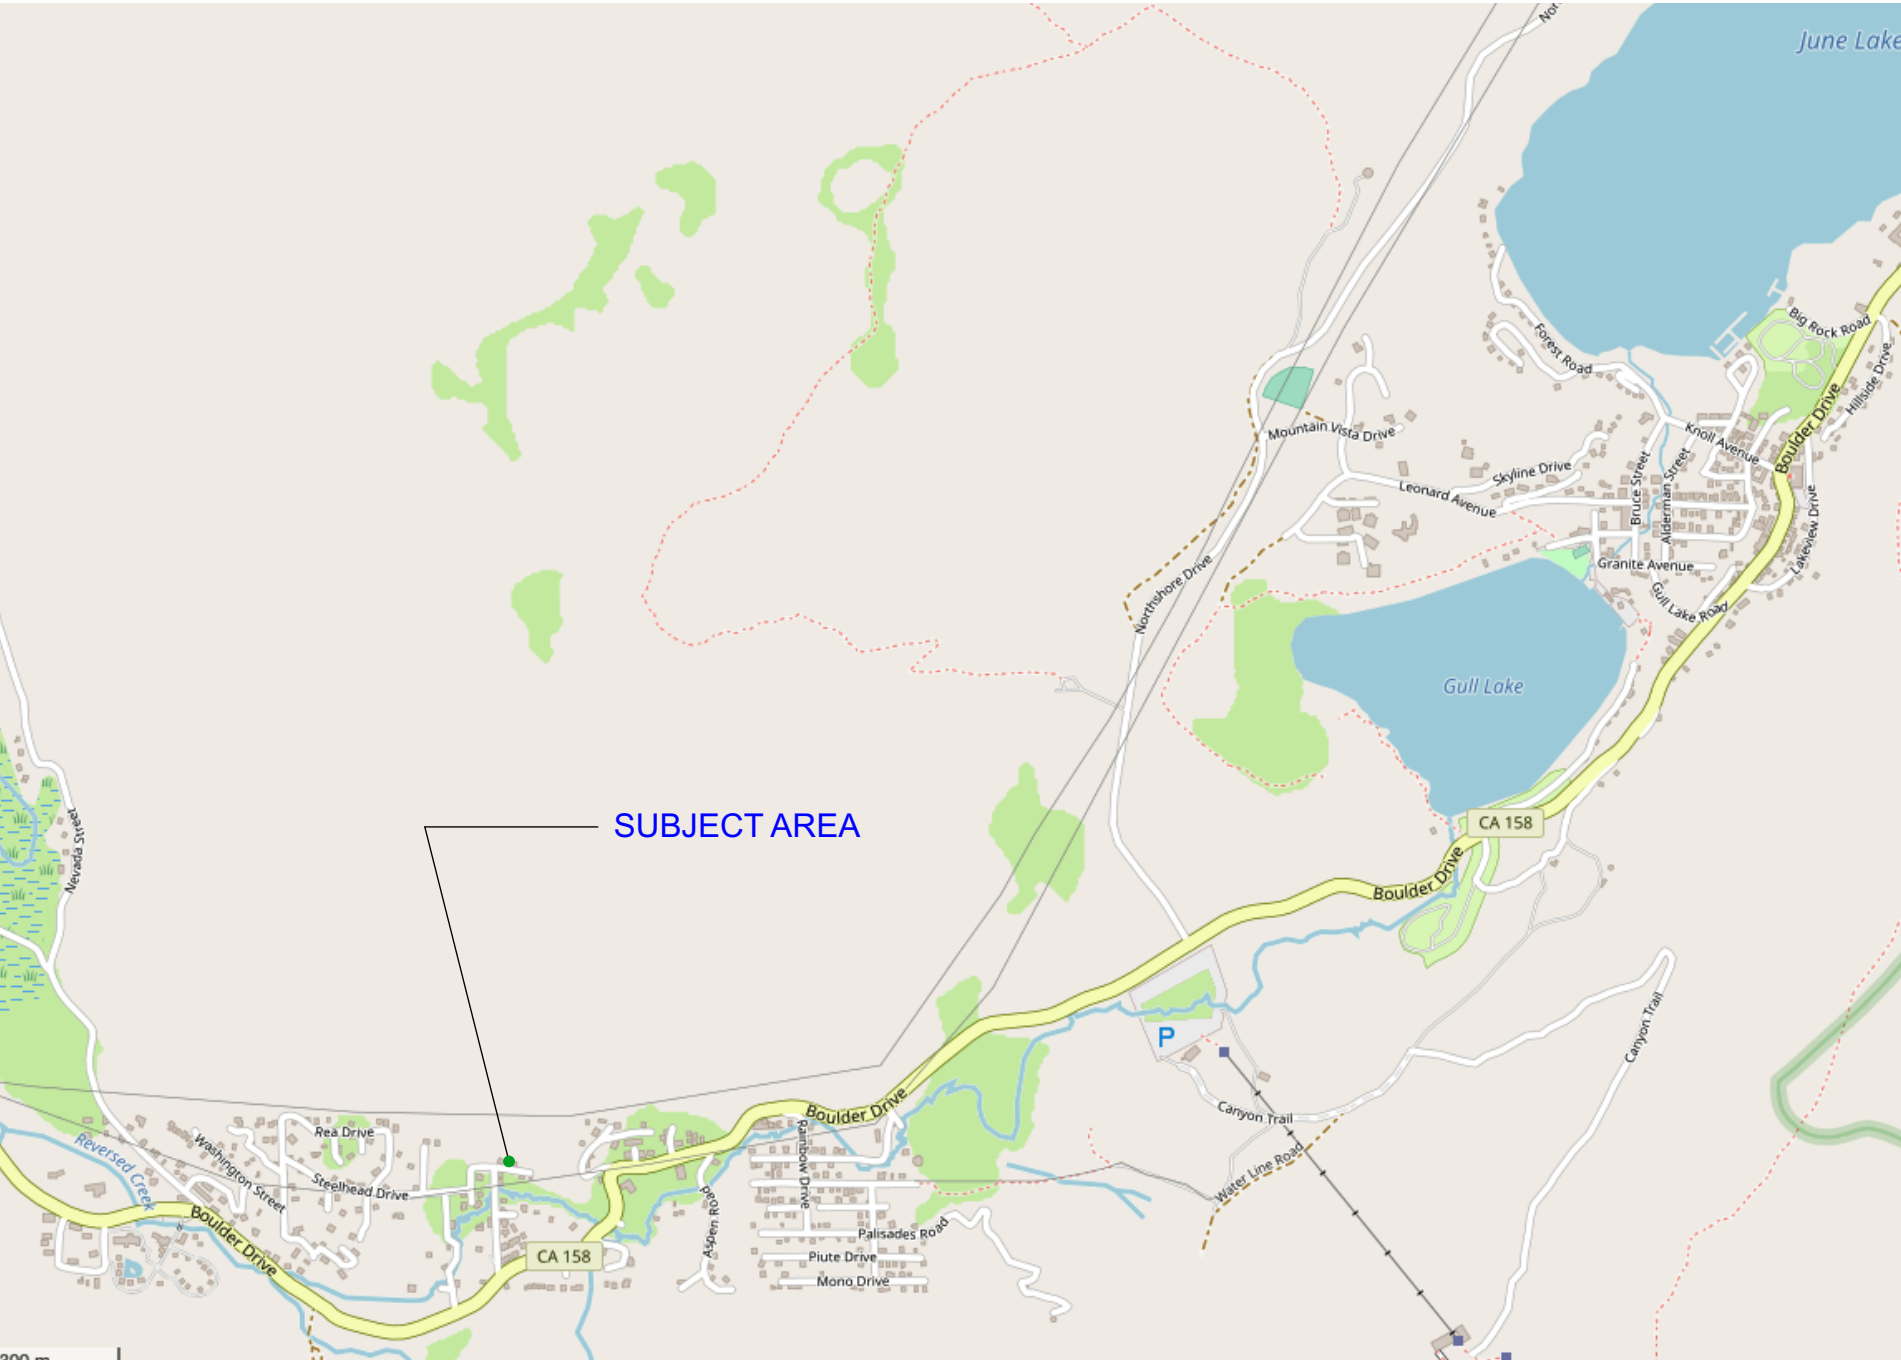


CASTILYN RESIDENCE

ISSUES/REVISION	DATE
SCHEMATIC DES.	4/9/19

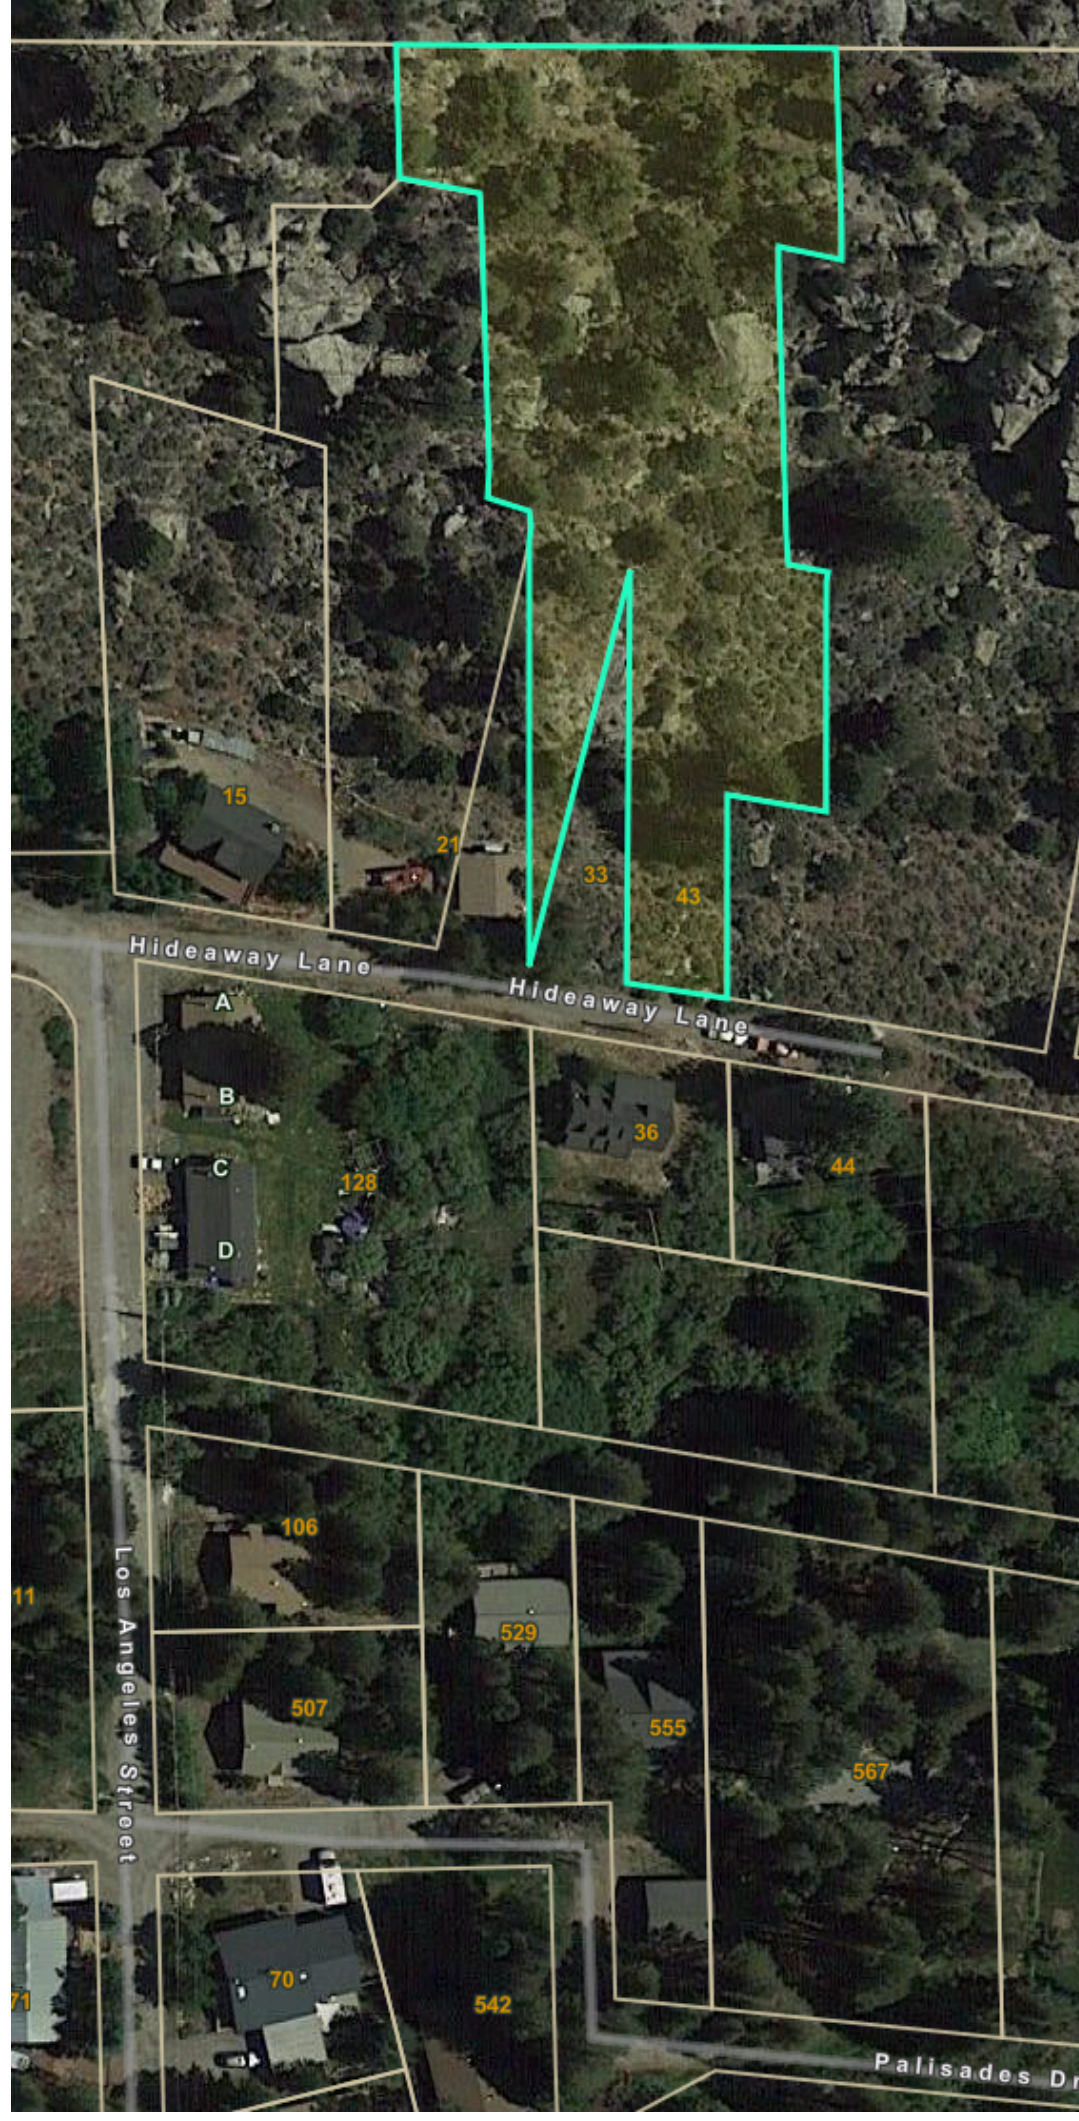

DRAWING LIST

COVER	SITE PLAN, LOCUS MAP

SCOPE OF WORK
 NEW CONSTRUCTION OF A SINGLE FAMILY DWELLING
 W/ PLANNED FUTURE ACCESSORY DWELLING UNIT

CODE COMPLIANCE
 CODE COMPLIANCE-
 2016 CRC/ 2015 IRC
 2016 CBC/ 2015 IBC
 2016 CPC/ 2015 UPC
 2016 CMC/ 2015 UMC
 2016 CEC/ 2014 NEC
 2016 CA ENERGY CODE
 2016 CA GREEN CODE


CONSTRUCTION OCCUPANCY TYPE TYPE V, NON RATED
LAND USE DESIGNATION R-3
ZONING SFR
APN: 016-280-020
JURISDICTION MONO COUNTY BLDG. DIV.
 (760)965-3630

USE OF DRAWING
 This drawing is the sole property of the Architect and is to be used for the identified project and site. The contents of this drawing are not to be sold, altered, transferred, copied, or reproduced without the expressed written permission of the Architect. This drawing is to be returned to the Architect upon request.
 © Britton Architecture 2019

BRITTON ARCHITECTURE
 PO BOX 7749
 721 FOREST TRAIL
 MAMMOTH LAKES, CA 93546
 (760)789-6567
 mike@brittonarchitecture.com


CASTILYN RESIDENCE
 33 & 43 HIDEAWAY LANE
 JUNE LAKE, CA 93529

1 SITE PLAN
 SCALE: 1" = 10'

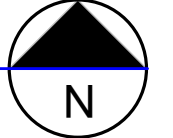

Project No: 02-19
 Designed by: MB
 Drawn by: MB
 Checked by: MB


COVER
 Contents: Cover Sheet

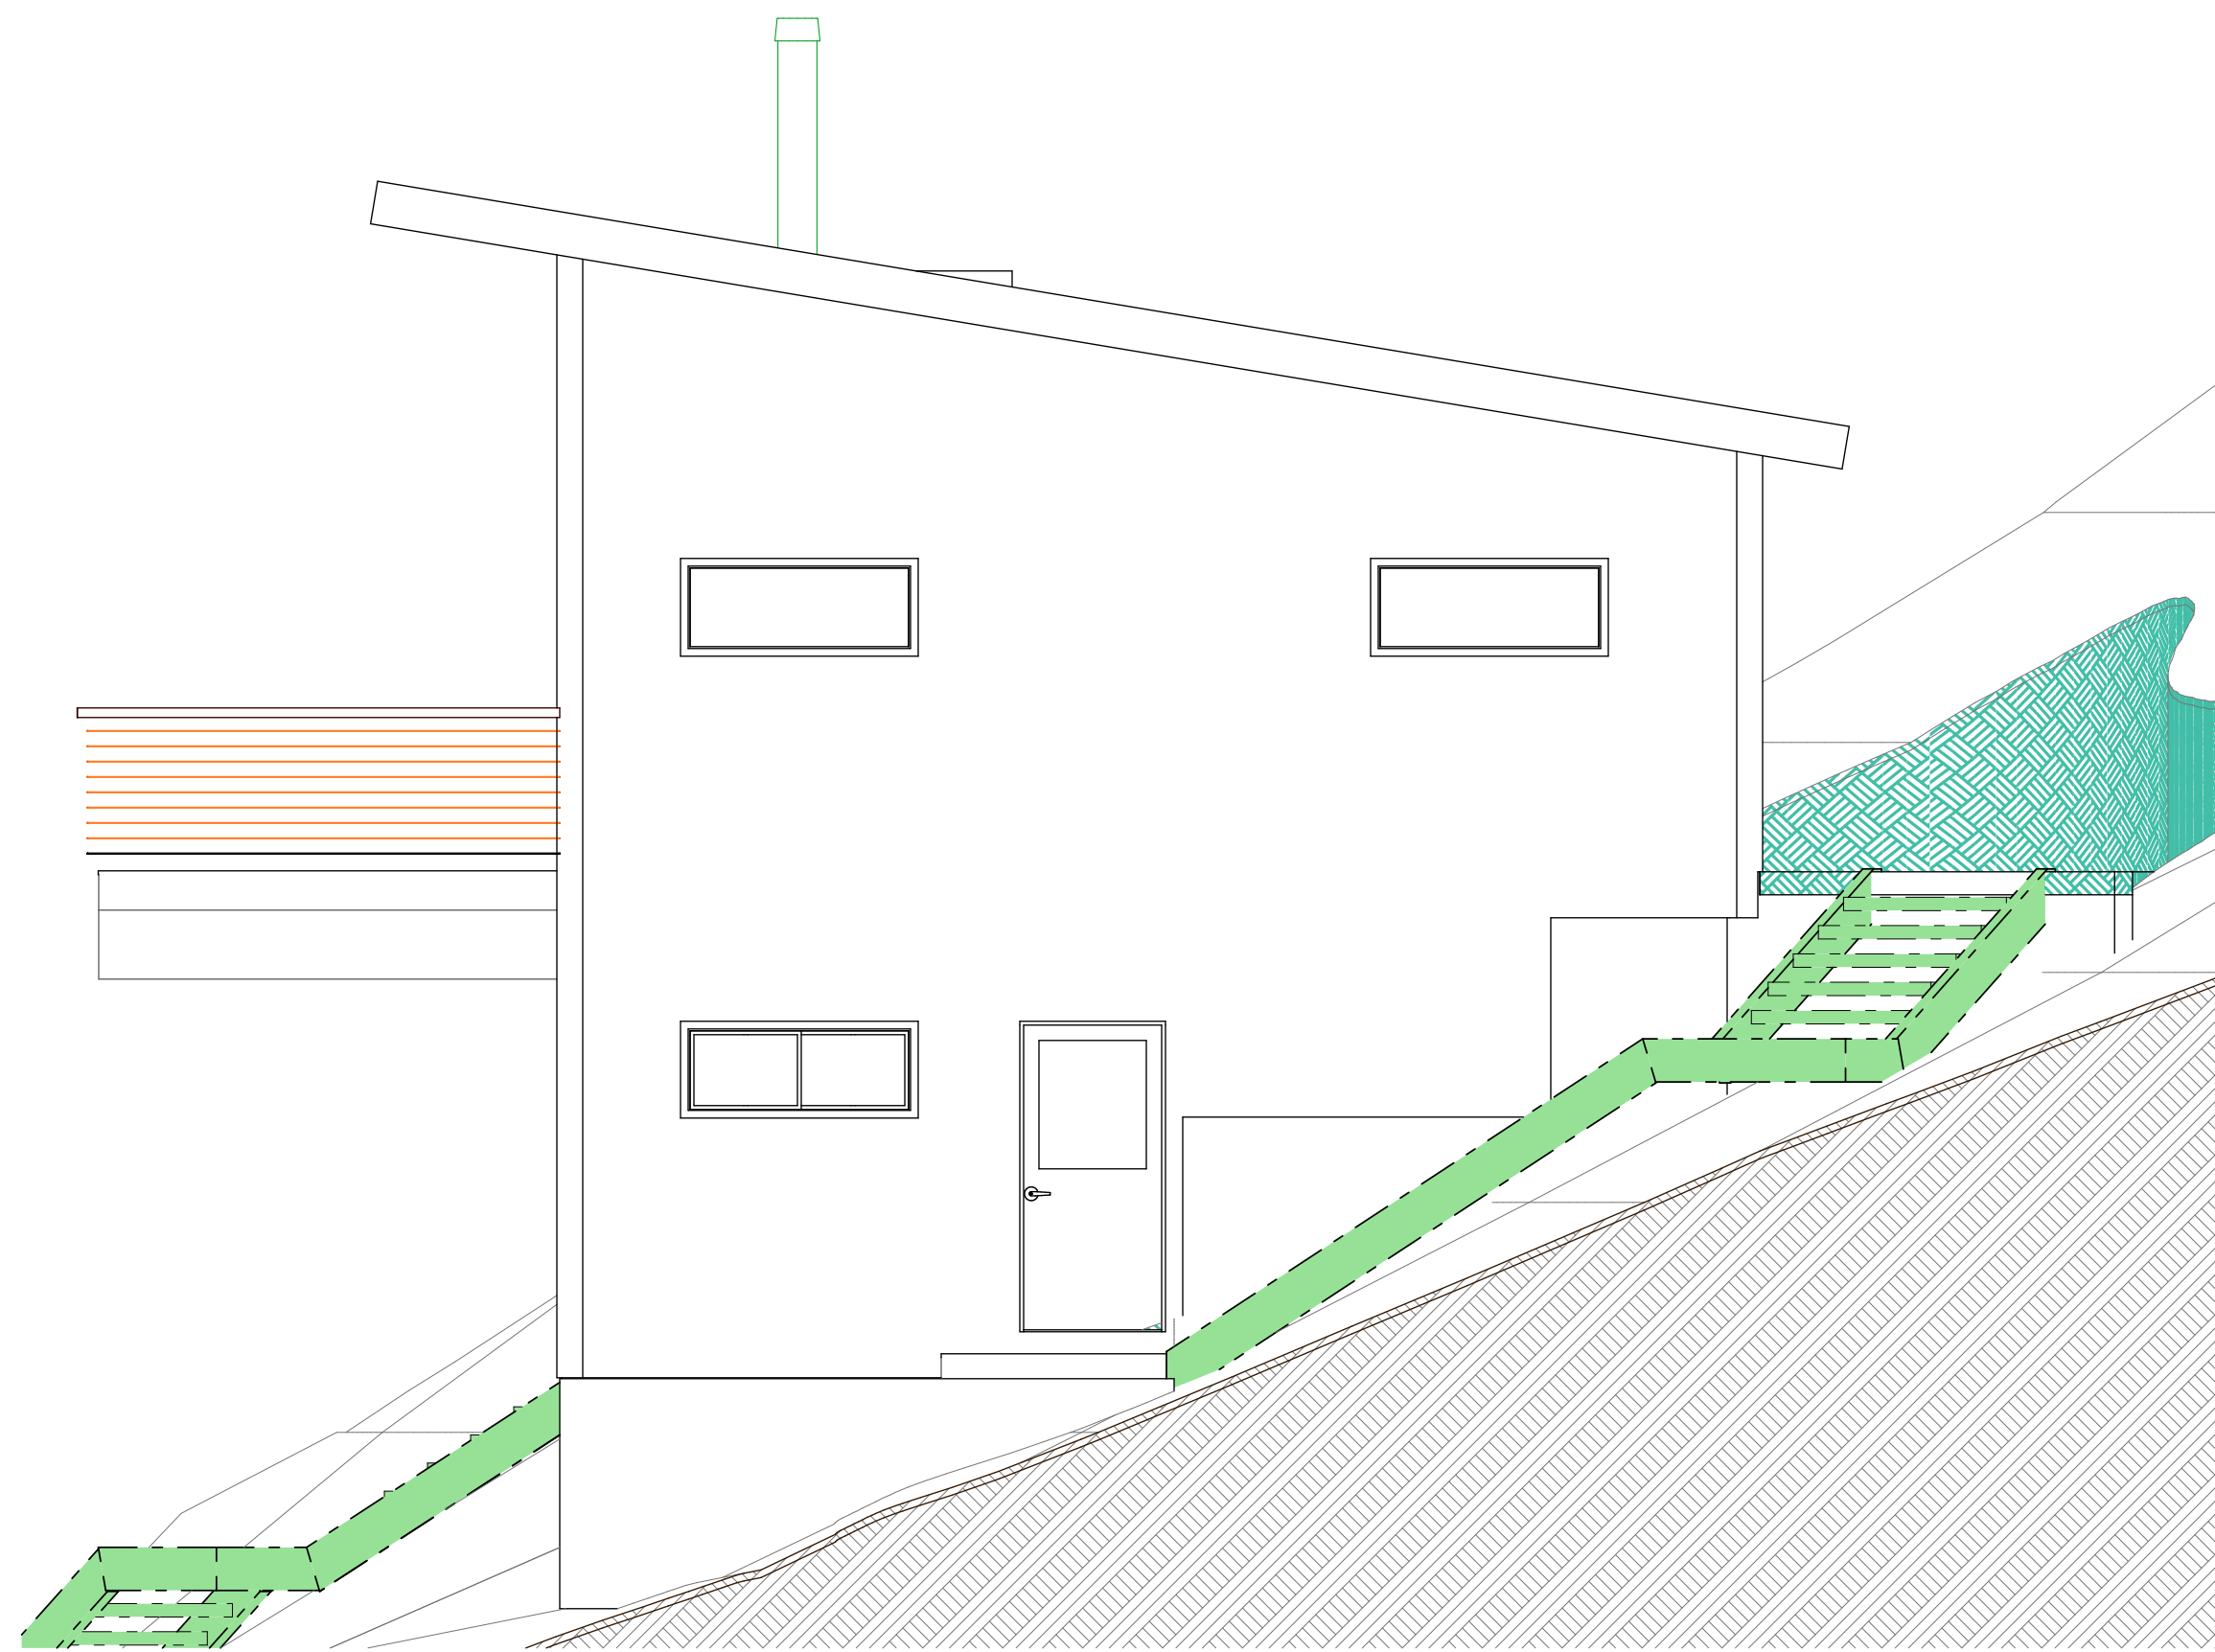


4 EAST ELEVATION
SCALE: 1/4" = 1'-0"



1 SOUTH ELEVATION
SCALE: 1/4" = 1'-0"

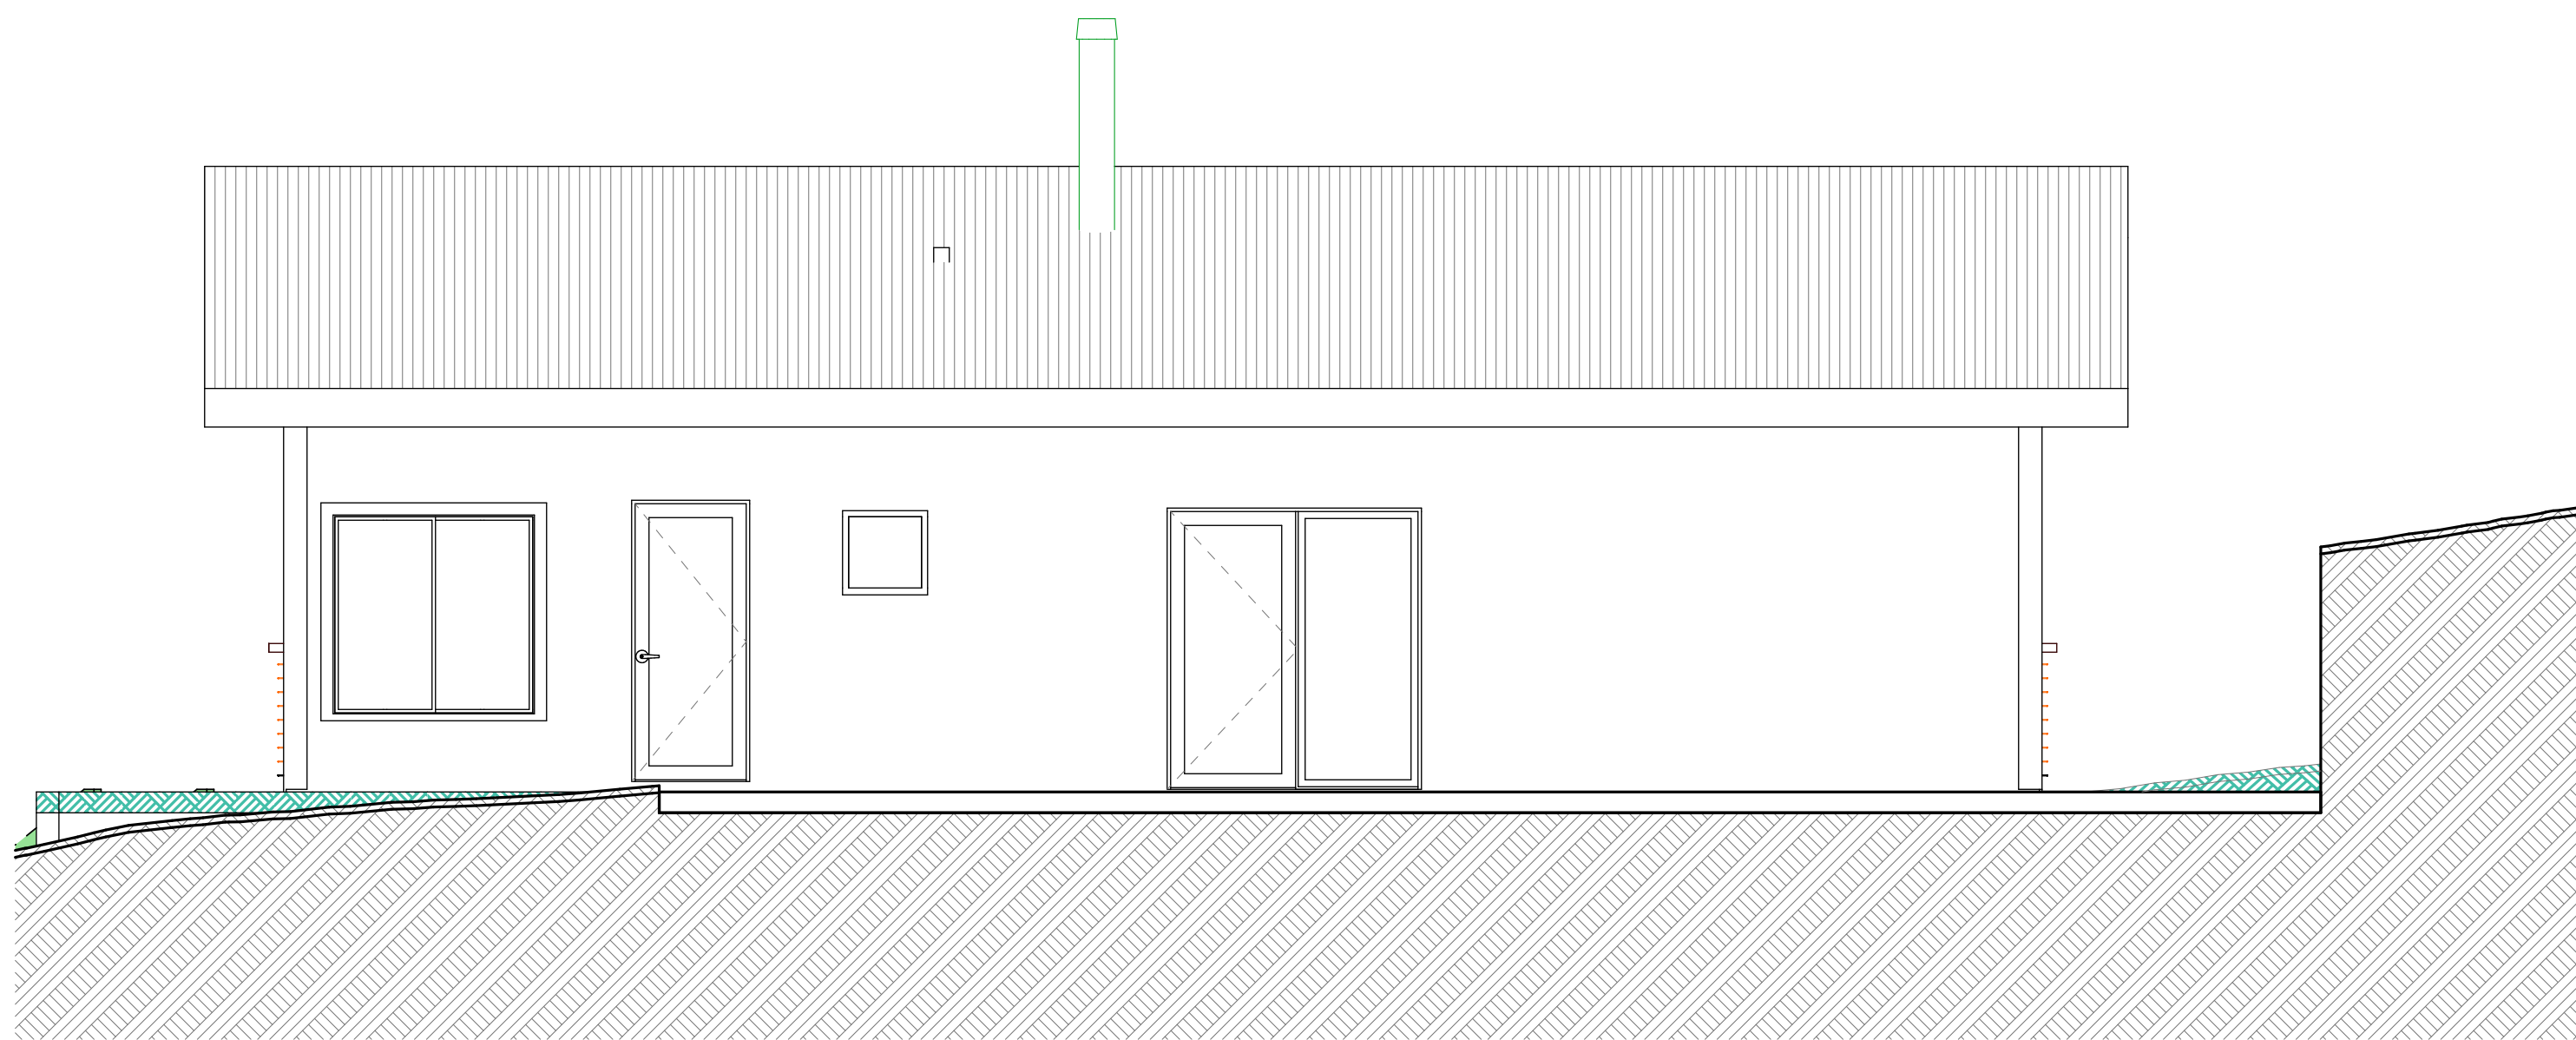

3 NORTH ELEVATION
SCALE: 1/4" = 1'-0"

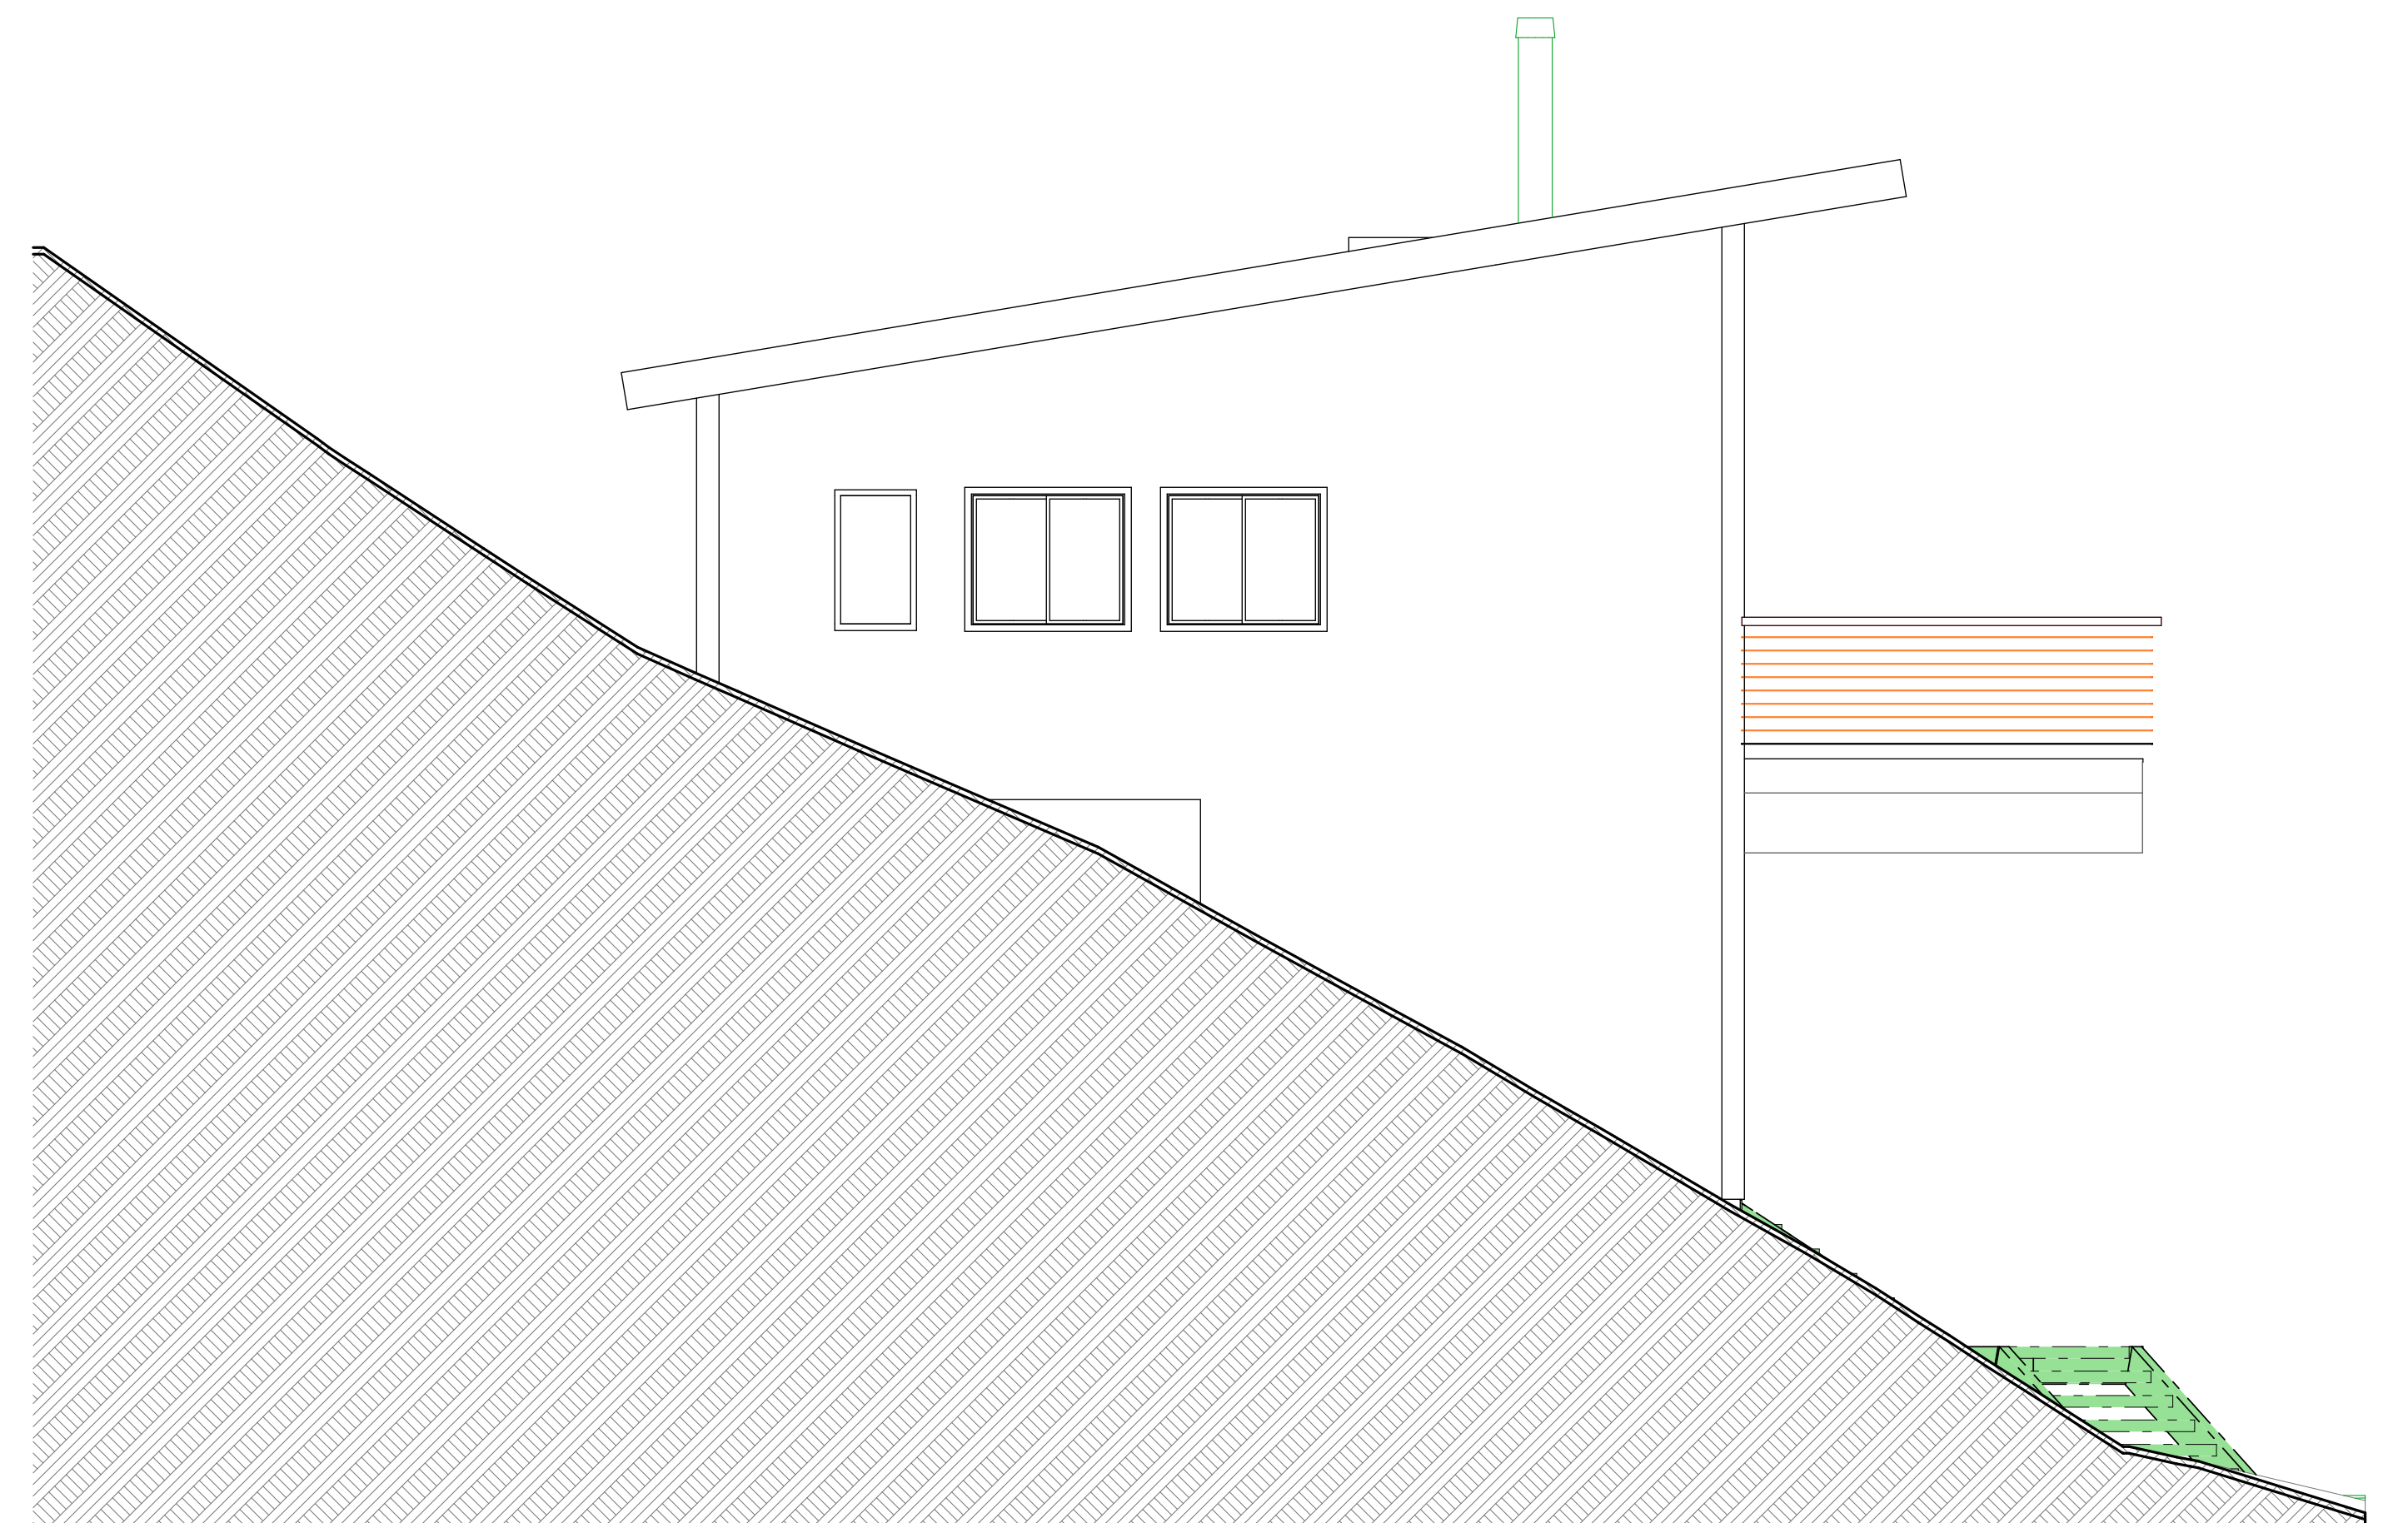

2 WEST ELEVATION
SCALE: 1/4" = 1'-0"

ISSUES/REVISION	DATE
SCHEMATIC DES.	4/9/19

USE OF DRAWING
This drawing is the sole property of the Architect and is to be used for the identified project and site. The contents of this drawing are not to be sold, altered, transferred, copied, or reproduced without the expressed written permission of the Architect. This drawing is to be returned to the Architect upon request.
© Britton Architecture 2019

BRITTON
ARCHITECTURE
PO BOX 7749
721 FOREST TRAIL
MAMMOTH LAKES, CA 93546
(760) 789-6567
mike@brittonarchitecture.com

CASTILYN RESIDENCE
33 & 43 HIDEAWAY LANE
JUNE LAKE, CA 93529

Project No: 02-19
Designed by: MB
Drawn by: MB
Checked by: MB

A2.1
Contents: SOUTH & WEST