

ISSUE STATUS

REV.	DATE	DESCRIPTION	BY
0	11/30/2023	90% ZONING	LD



A Nokia company
 9020 ACTIVITY RD., SUITE A
 SAN DIEGO, CA 92126
 www.sdcw.com
 (312) 895-4977

PROPRIETARY INFORMATION
 THE INFORMATION CONTAINED IN THIS SET OF DRAWINGS IS PROPRIETARY & CONFIDENTIAL TO VERIZON WIRELESS
 ANY USE OR DISCLOSURE OTHER THAN AS IT RELATES TO VERIZON WIRELESS IS STRICTLY PROHIBITED



2770 SHADELANDS DR, BUILDING 11
 WALNUT CREEK, CA 94598


MAMMOTH LAKES AIRPORT
 PID 616755699
 MDG L# 5000361041
 164 INDUSTRIAL CIRCLE
 MAMMOTH LAKES, CA 92546

SHEET TITLE:
SOUTH & WEST ELEVATIONS

A-4

NOTES:


- THE MONOPINE FOLIAGE RESEMBLES A TREE AND FULLY SCREENS ALL ANTENNAS AND EQUIPMENT.
- PAINT ALL NEW VERIZON WIRELESS EQUIPMENT ON TOWER TO MATCH MONOPINE.

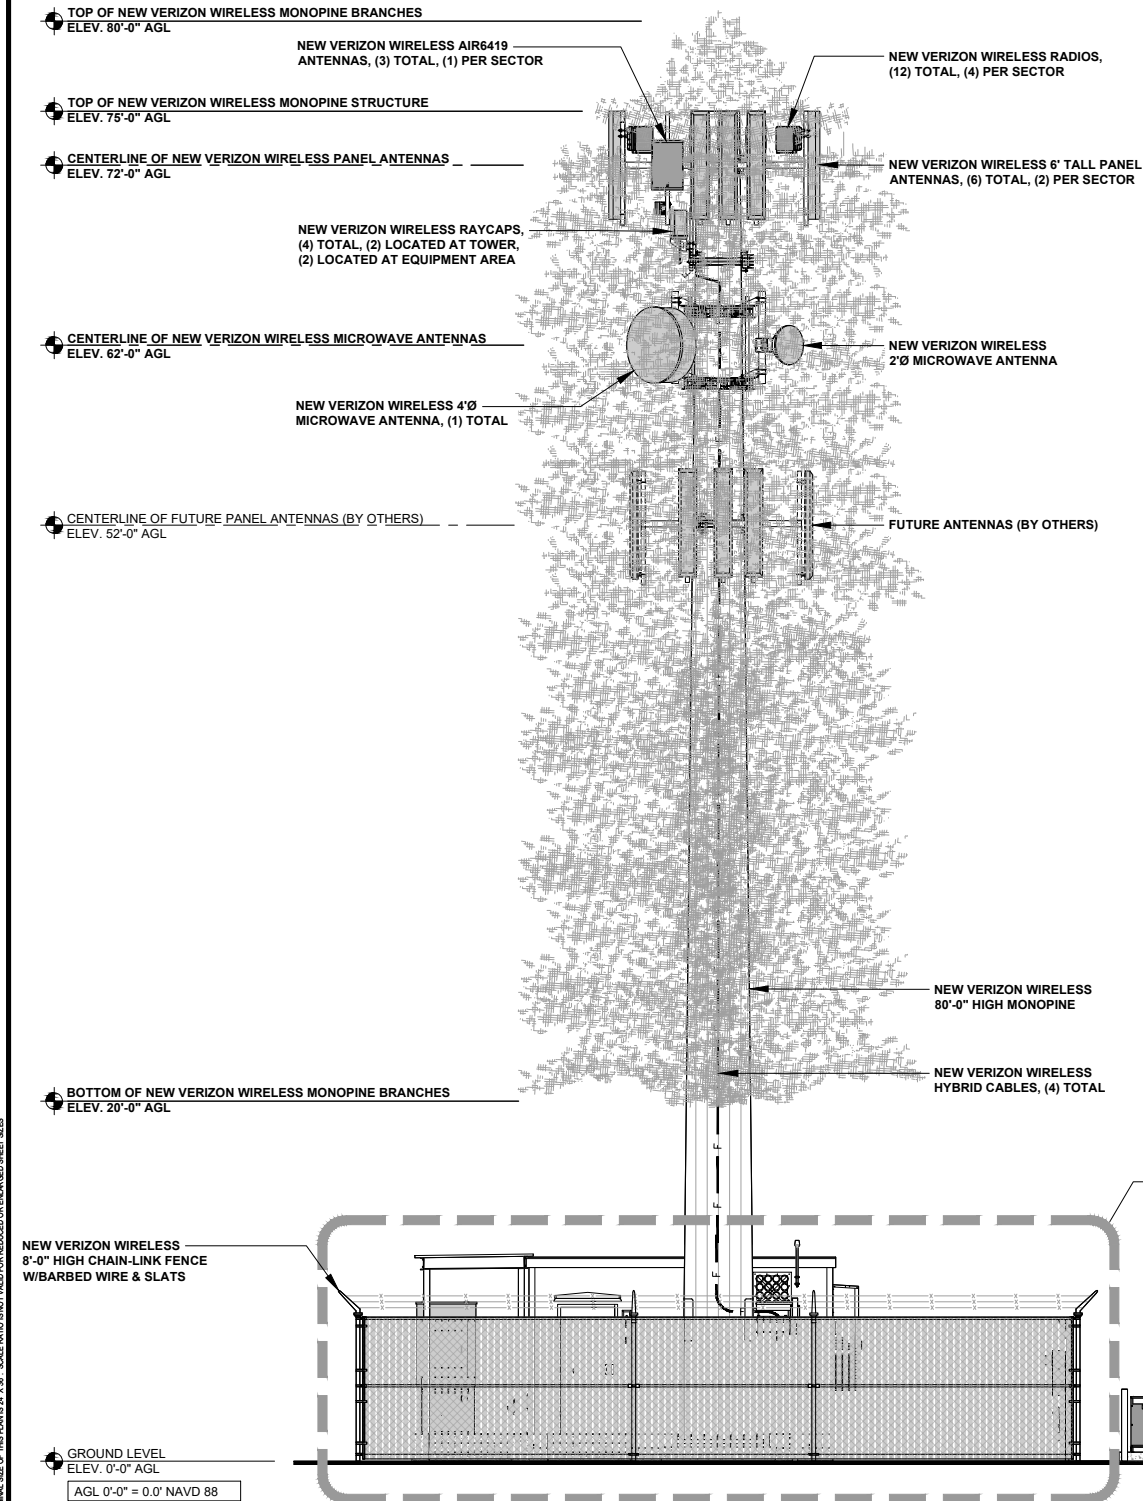

WEST ELEVATION

SCALE: 1/8" = 1'-0" (24x36)
 (OR) 1/16" = 1'-0" (11x17)

2

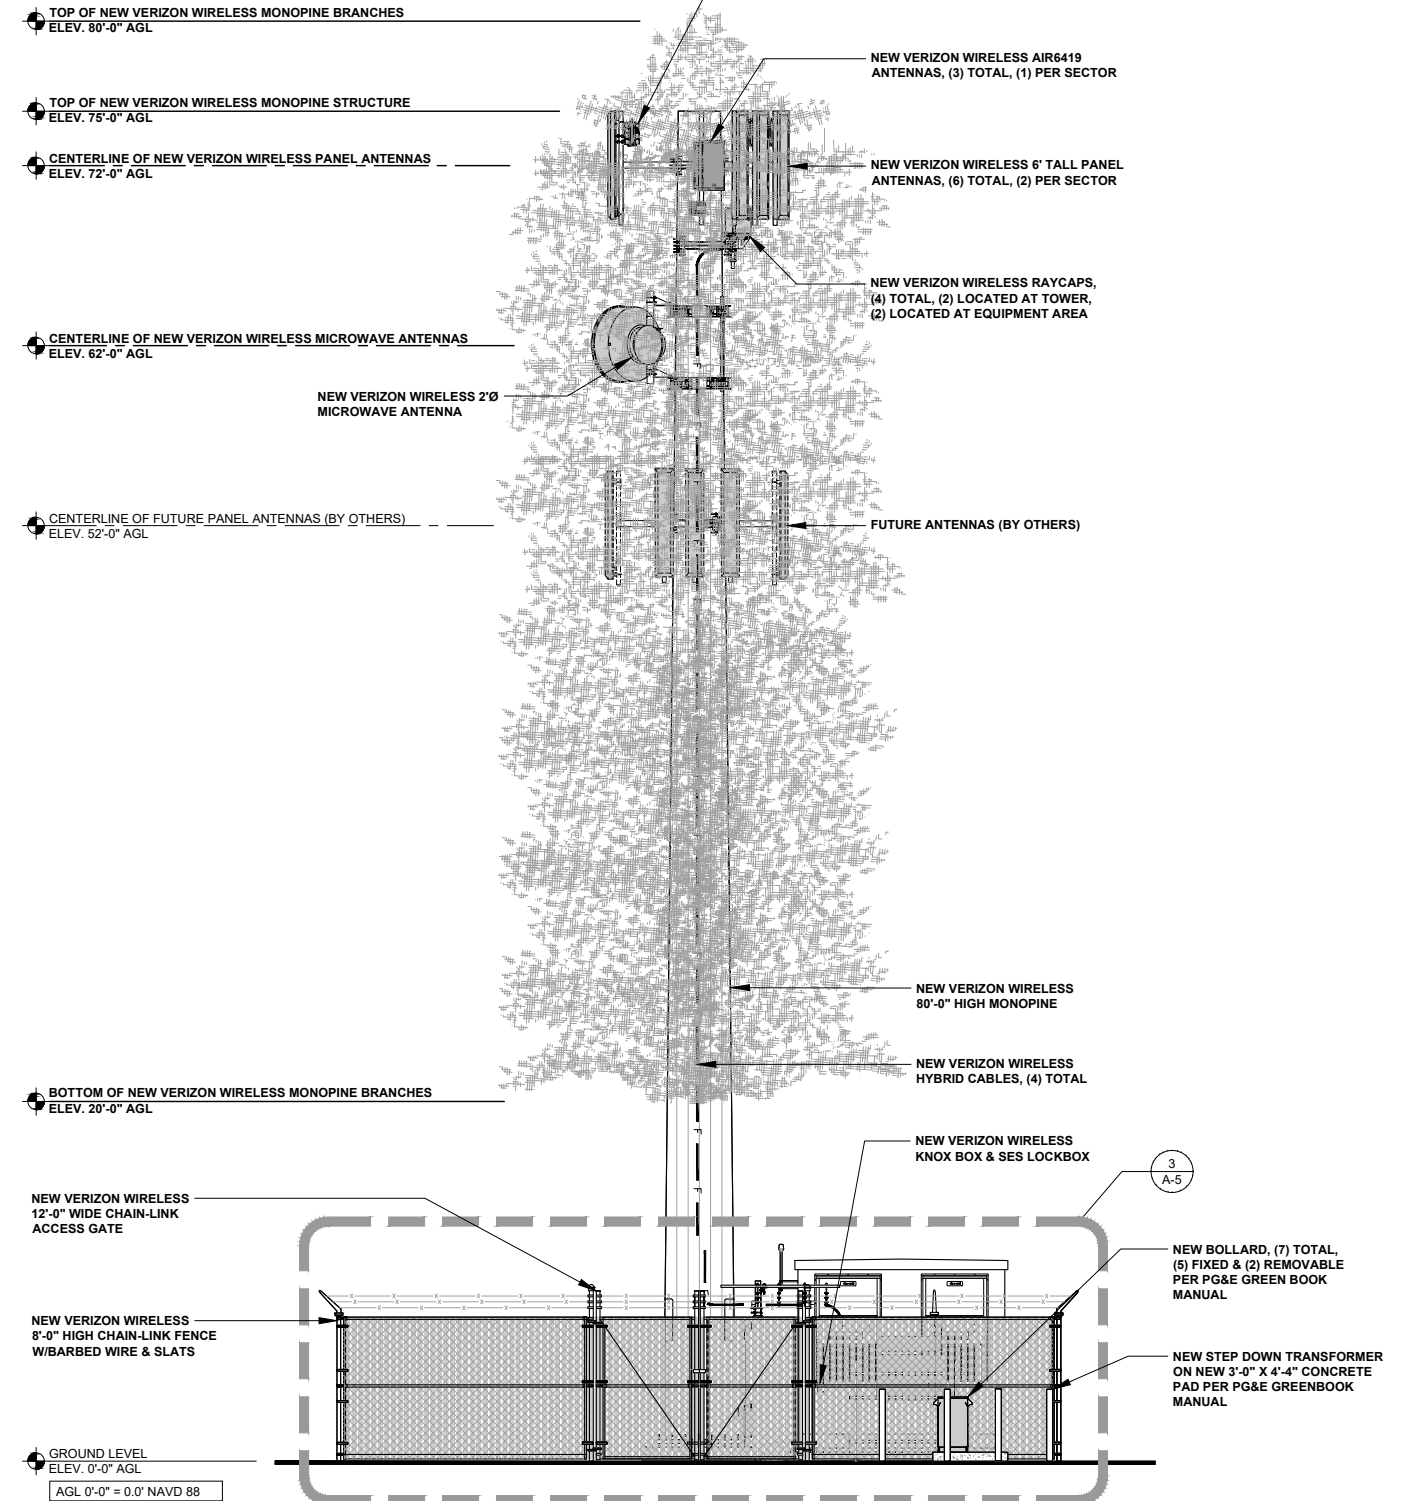

SOUTH ELEVATION

SCALE: 3/16" = 1'-0" (24x36)
 (OR) 3/32" = 1'-0" (11x17)

1

NOTE: THE ORIGINAL SIZE OF THIS DRAWING IS 24" X 36". SCALE RATIO SHOWN IN EACH VIEW FOR REDUCED OR ENLARGED SHEET SIZES.