


Z:\01 Mammoth\347-2\Local\347-1 Tioga Inn Conceptual Grading, R7 Alternative, recover.dwg Jul 27, 2020 - 12:17pm, mpalovsky

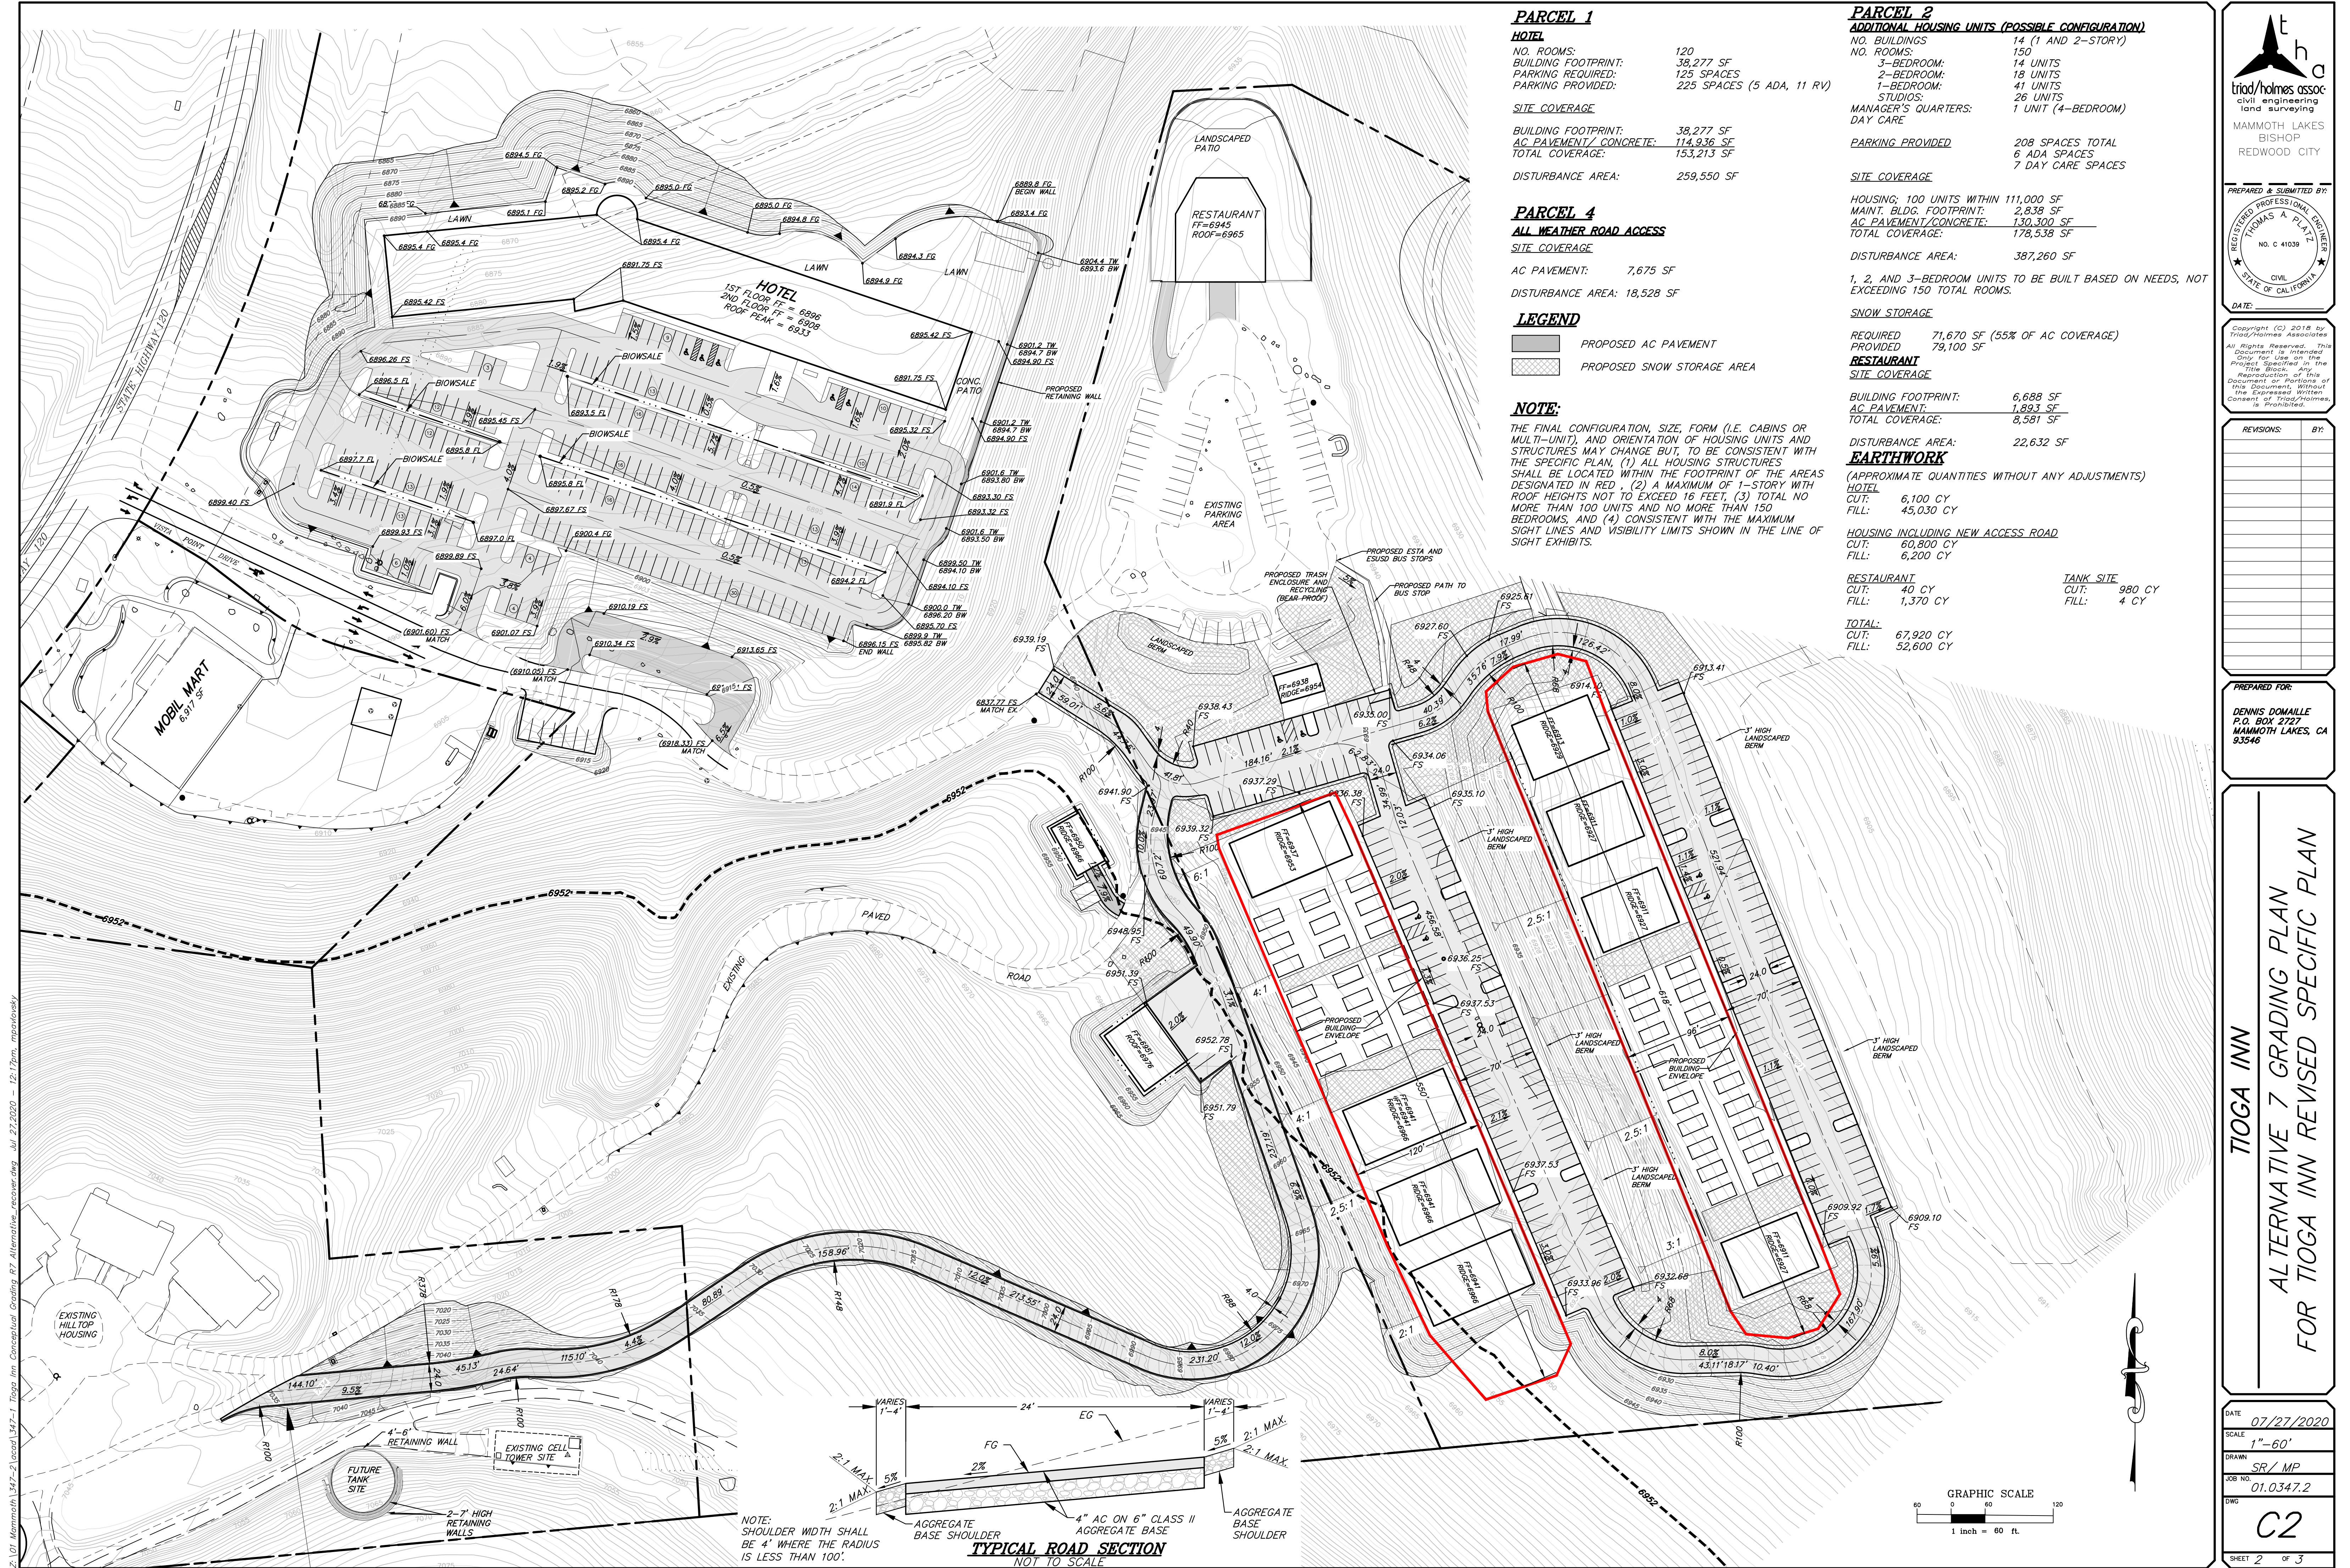

thd
triod/holmes assoc.
civil engineering
land surveying
MAMMOTH LAKES
BISHOP
REDWOOD CITY

PREPARED & SUBMITTED BY:
THOMAS A. PLATZ
REGISTERED PROFESSIONAL ENGINEER
NO. C 41039
CIVIL
STATE OF CALIFORNIA
DATE:

Copyright (C) 2018 by Triod/Holmes Associates
All Rights Reserved. This Document is Intended Only for Use on the Project Specified in the Title Block. Any Reproduction of this Document or Portions of this Document, Without the Express Written Consent of Triod/Holmes, is Prohibited.

REVISIONS: BY:

PREPARED FOR:
DENNIS DOMAILLE
P.O. BOX 2227
MAMMOTH LAKES, CA 93546

TIOGA INN
ALTERNATIVE 7 GRADING PLAN
FOR TIOGA INN REVISED SPECIFIC PLAN

DATE: 07/27/2020
SCALE: 1"=60'
DRAWN: SR/MP
JOB NO.: 01.0347.2
DWG: C2
SHEET 2 OF 3