


BENCHMARK
 ELEVATIONS ARE BASED ON AN ASSUMED DATUM. BENCHMARK LEFT ON SITE. APPROXIMATE SITE ELEVATION IS 7400'

LEGEND

- SURVEY MONUMENT (AS NOTED)
- ⊥ SET LINE POINT
- ⊥ DIMENSION POINT (NOTHING FOUND OR SET)
- PROPERTY LINE
- - - ADJOINING PROPERTY LINE
- P - P POWER LINE
- W - W WATER LINE
- ⊙ POWER POLE
- ⊙ WATER VALVE
- ⊙ FIRE HYDRANT
- SS - SS SEWER LINE
- ⊙ SEWER CLEANOUT
- ⊙ SEWER MANHOLE
- ⊙ TREE STUMP
- ⊙ TREE (AS DESCRIBED)
 ASPEN = ASPEN
 SP = SUGAR PINE
 F = FIR

PARCEL 2 OF PARCEL MAP 34-21, RECORDED IN BOOK 2 OF MAPS AT PAGE 590, M.C.R.
 LOCATED IN SECTION 21, T2S/R28E
 APN 016-191-033

TOPOGRAPHIC MAP
 FOR
 POE

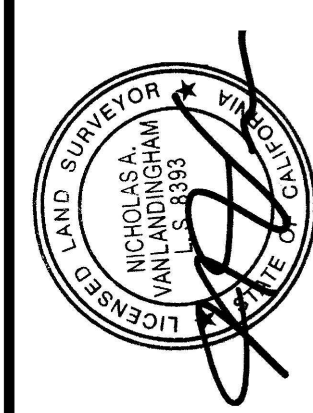


JONES SNYDER & ASSOCIATES
 P.O. BOX 2292,
 OAKHURST, CA 93844
 (559)683-7661
 WWW.JSSURVEYING.COM
 DATE: 06/27/22

BY: JAKOB LOPEZ
 SHEET:

FILE:V:\USA Dropbox\USA - Active\36620232-12\CAD\Drawings\TOPO.dwg

TOPOGRAPHIC MAP


FOR
POE

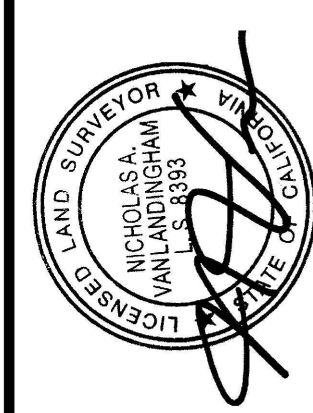

JONES SNYDER &
ASSOCIATES
P.O. BOX 2292,
OAKHURST, CA 93844
(559)683-7661
WWW.JSSURVEYING.COM
DATE: 06/27/22

BY: JAKOB LOPEZ
SHEET:

CROSS SECTION 1

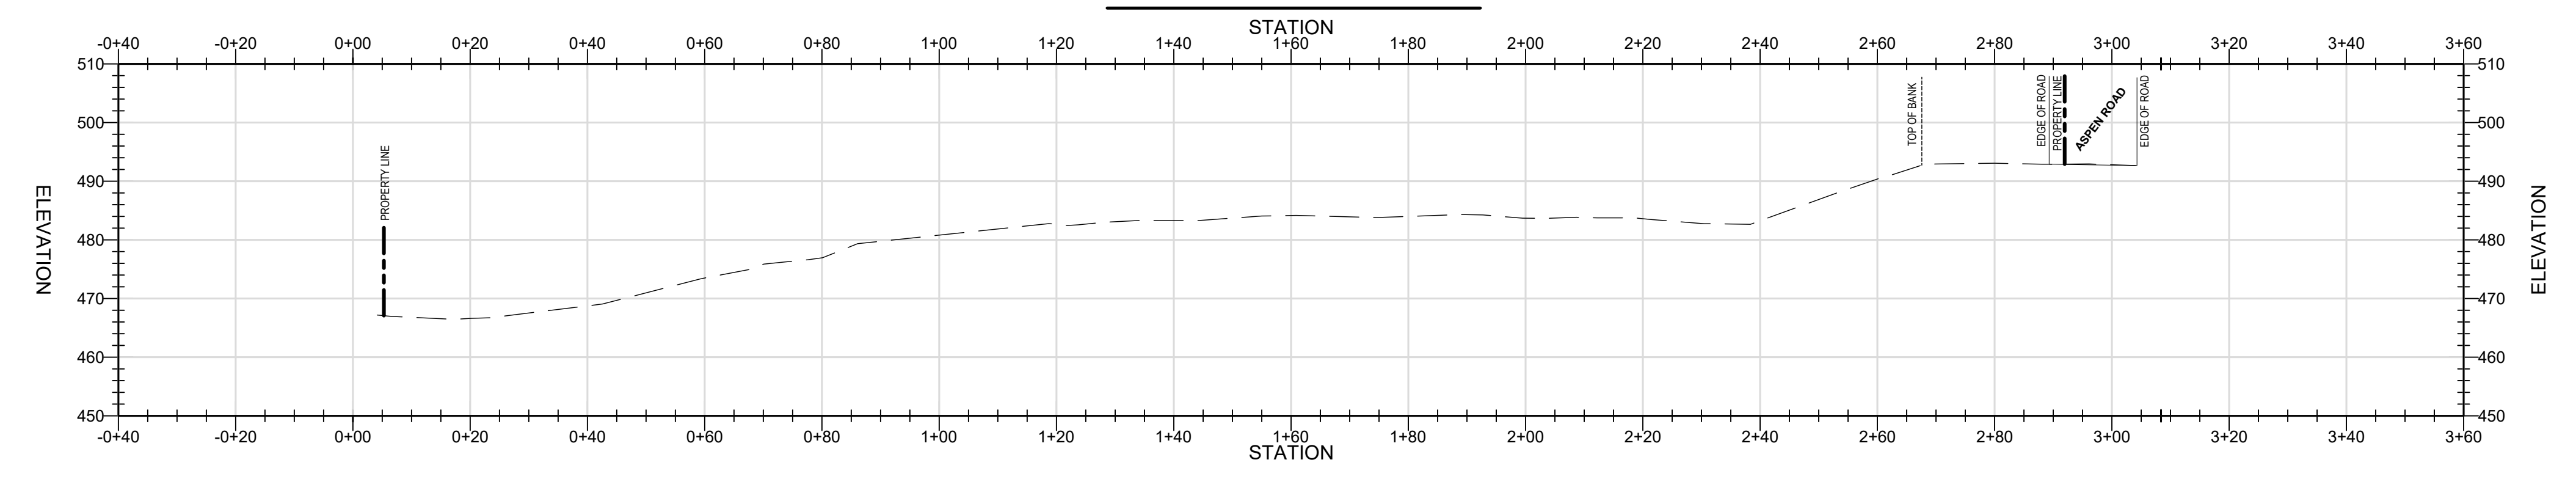

CROSS SECTION 2

